



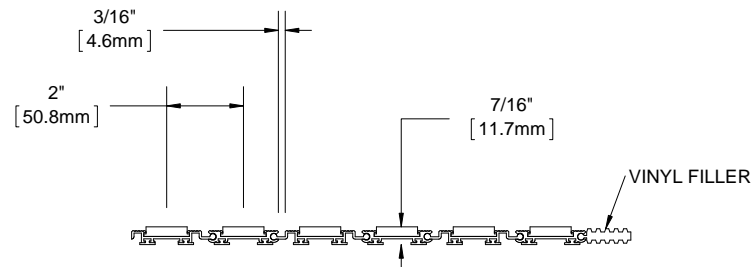

\*BMD38P PREMIUM CARPET INSERT    \*BMD38R RUGGED SCRUB INSERT    \*BMD38E ECOTREAD INSERT    \*BMD38U RIBBED RUBBER INSERT    \*BMD38V VINYL INSERT    BMD38G ABRASIVE VINYL INSERT    \*BMD38B BRUSH INSERT

QTY	MODEL	WIDTH	LENGTH	FINISH	LOCATION

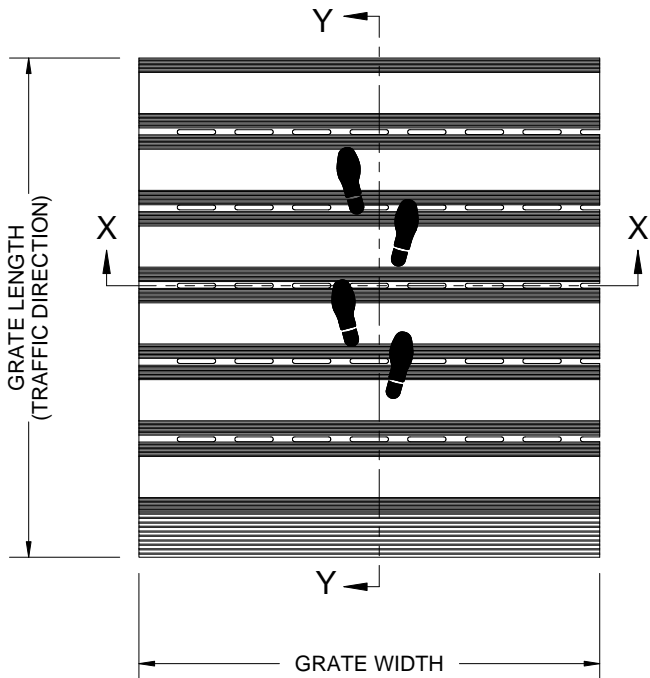

SECTION Y-Y



SECTION X-X

- NOTES:**
- STANDARD MAXIMUM SECTION SIZE OF GRATE/MAT WIDTH NOT TO EXCEED 10'-0" UNLESS OTHERWISE SPECIFIED
  - VERIFY TRAFFIC DIRECTION AND THAT SECTIONING DOES NOT OCCUR IN A TRAFFIC LANE
  - ALL RAIL COMPONENTS ARE MADE OF 6063-T6 ALUMINUM ALLOY
  - TREAD RAILS MUST RUN PERPENDICULAR TO TRAFFIC DIRECTION
  - TRIM THE FILLER PROVIDED TO ENSURE A TIGHT FIT IN THE TRAFFIC DIRECTION
  - ADDITIONAL INFORMATION CAN BE FOUND IN THE PRODUCT SPECIFICATION AND IS CONSIDERED PART OF THIS TRANSMITTAL.
- \* AVAILABLE IN ALTERNATING TREADS

PROJECT:			
ARCHITECT:			
CONTRACTOR:			
 9300 73rd Avenue North Brooklyn Park, MN 55428		DESCRIPTION:	
		MATdesign®, 3/8", Aluminum, Roll-up Mat	
NAME	DATE	SIZE	DWG. NO.
DKL	4/14/15	A	BMD38-NF
RELEASED	PE	4/14/15	SCALE: NTS
		SHEET 1 OF 1	
		REV B	