

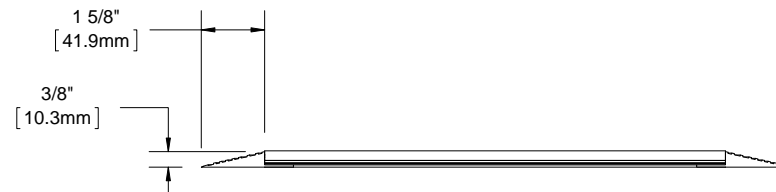


BMT38P PREMIUM CARPET INSERT BMT38R RUGGED SCRUB INSERT BMT38E RECYCLED RUBBER INSERT BMT38U RIBBED RUBBER INSERT BMT38G ABRASIVE VINYL INSERT BMT38B BRUSH INSERT

QTY	MODEL	WIDTH	LENGTH	FINISH	LOCATION

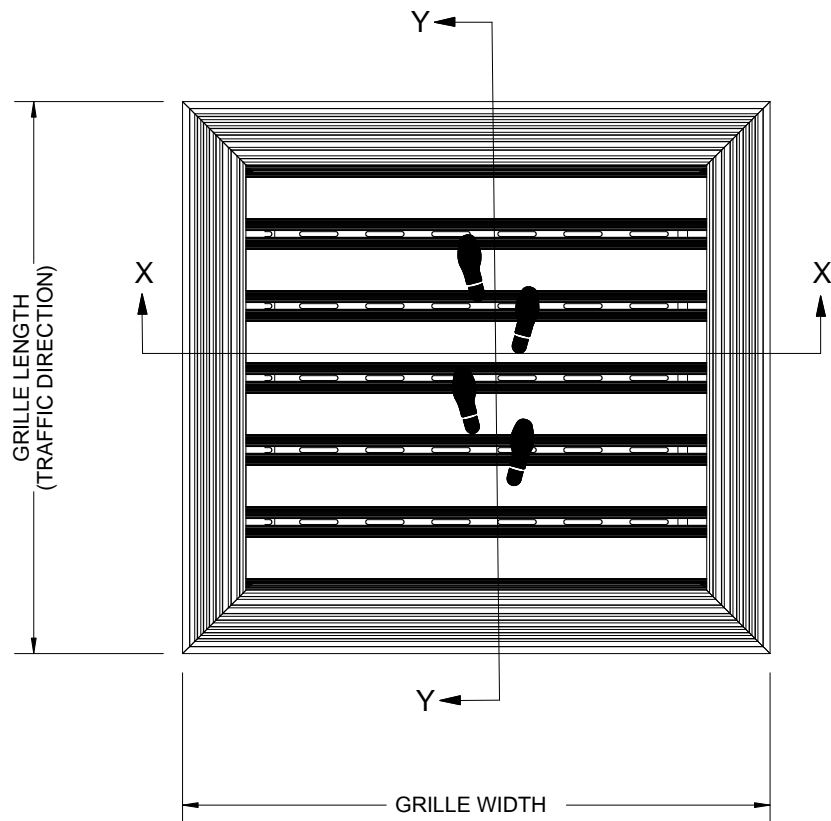

SECTION X-X

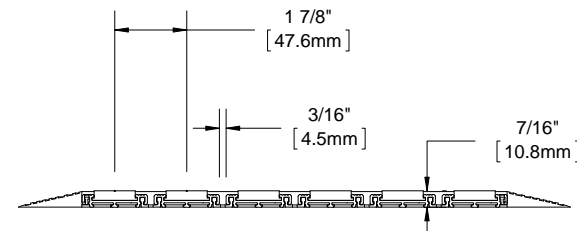

SECTION Y-Y

- NOTES:**
- STANDARD MAXIMUM SECTION SIZE OF GRILLE/MAT WIDTH NOT TO EXCEED 10'-0" UNLESS OTHERWISE SPECIFIED
 - FRAME ANCHOR SPACING: 6" FROM CORNERS, 24" MAX
 - VERIFY TRAFFIC DIRECTION AND THAT SECTIONING DOES NOT OCCUR IN A TRAFFIC LANE
 - ALL RAIL COMPONENTS ARE MADE OF VINYL, ALL FRAME COMPONENTS ARE MADE OF 6063-T5 ALUMINUM ALLOY (NOT APPLICABLE WITH VINYL SURFACE MOUNT FRAME)
 - TREAD RAILS MUST RUN PERPENDICULAR TO TRAFFIC DIRECTION
 - TRIM THE FILLER PROVIDED TO ENSURE A TIGHT FIT IN THE TRAFFIC DIRECTION (NOT APPLICABLE WITH VINYL SURFACE MOUNT FRAME)
 - GRILLE DIMENSION ALLOWS FOR CLEARANCE BETWEEN GRILLE SECTIONS AND FRAMES IN THE WIDTH DIMENSION
 - ADDITIONAL INFORMATION CAN BE FOUND IN THE PRODUCT SPECIFICATION AND IS CONSIDERED PART OF THIS TRANSMITTAL.
 - FRAME PART NUMBER: BFT38SV

PROPRIETARY AND CONFIDENTIAL: THE INFORMATION CONTAINED IN THIS DRAWING IS THE SOLE PROPERTY OF BABCOCK-DAVIS. ANY REPRODUCTION IN PART OR AS A WHOLE WITHOUT THE WRITTEN PERMISSION OF BABCOCK-DAVIS IS PROHIBITED.

PROJECT:				
ARCHITECT:				
CONTRACTOR:				
<p>9300 73rd Avenue North Brooklyn Park, MN 55428</p>			DESCRIPTION:	
			MATrac, 3/8", Vinyl, LDPE Hinge, Roll-up Mat with Cast in Place, Level Bed, Aluminum Frame	
NAME	DATE	SIZE	DWG. NO.	
DRAWN: DKL	4/13/15	A	BMT38-FSV	
RELEASED: PE	4/13/15	SCALE: NTS	SHEET 1 OF 1	REV A