

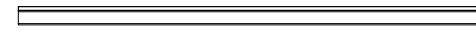


BMT38P PREMIUM CARPET INSERT    BMT38R RUGGED SCRUB INSERT    BMT38E RECYCLED RUBBER INSERT    BMT38U RIBBED RUBBER INSERT    BMT38G ABRASIVE VINYL INSERT    BMT38B BRUSH INSERT

QTY	MODEL	WIDTH	LENGTH	FINISH	LOCATION

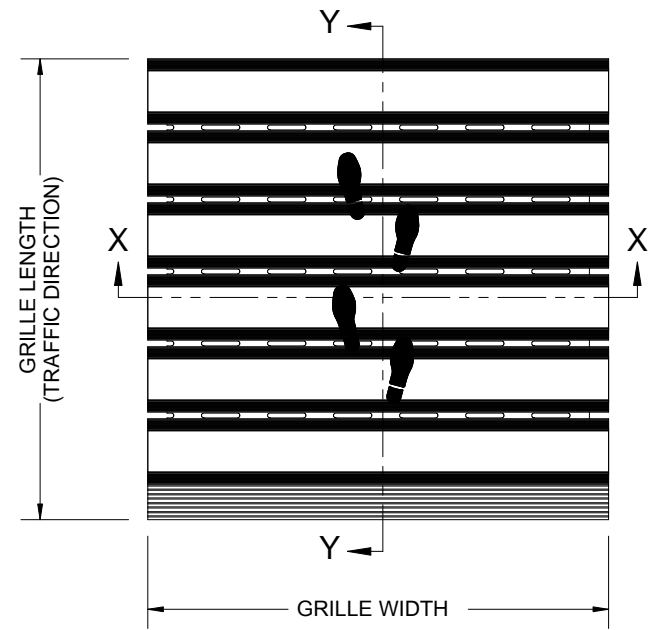

SECTION X-X

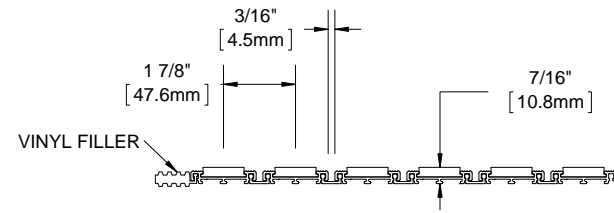

SECTION Y-Y

- NOTES:**
- STANDARD MAXIMUM SECTION SIZE OF GRILLE/MAT WIDTH NOT TO EXCEED 10'-0" UNLESS OTHERWISE SPECIFIED
  - VERIFY TRAFFIC DIRECTION AND THAT SECTIONING DOES NOT OCCUR IN A TRAFFIC LANE
  - ALL RAIL COMPONENTS ARE MADE OF VINYL
  - TREAD RAILS MUST RUN PERPENDICULAR TO TRAFFIC DIRECTION
  - TRIM THE FILLER PROVIDED TO ENSURE A TIGHT FIT IN THE TRAFFIC DIRECTION
  - ADDITIONAL INFORMATION CAN BE FOUND IN THE PRODUCT SPECIFICATION AND IS CONSIDERED PART OF THIS TRANSMITTAL.

PROJECT:					
ARCHITECT:					
CONTRACTOR:					
<p>9300 73rd Avenue North Brooklyn Park, MN 55428</p>			DESCRIPTION:		
			MATrac, 3/8", Vinyl, LDPE Hinge, Roll-up Mat		
	NAME	DATE	SIZE	DWG. NO.	
DRAWN	DKL	4/13/15	A	BMT38-NF	
RELEASED	PE	4/13/15	SCALE: NTS	SHEET 1 OF 1	REV A

PROPRIETARY AND CONFIDENTIAL: THE INFORMATION CONTAINED IN THIS DRAWING IS THE SOLE PROPERTY OF BABCOCK-DAVIS. ANY REPRODUCTION IN PART OR AS A WHOLE WITHOUT THE WRITTEN PERMISSION OF BABCOCK-DAVIS IS PROHIBITED.