


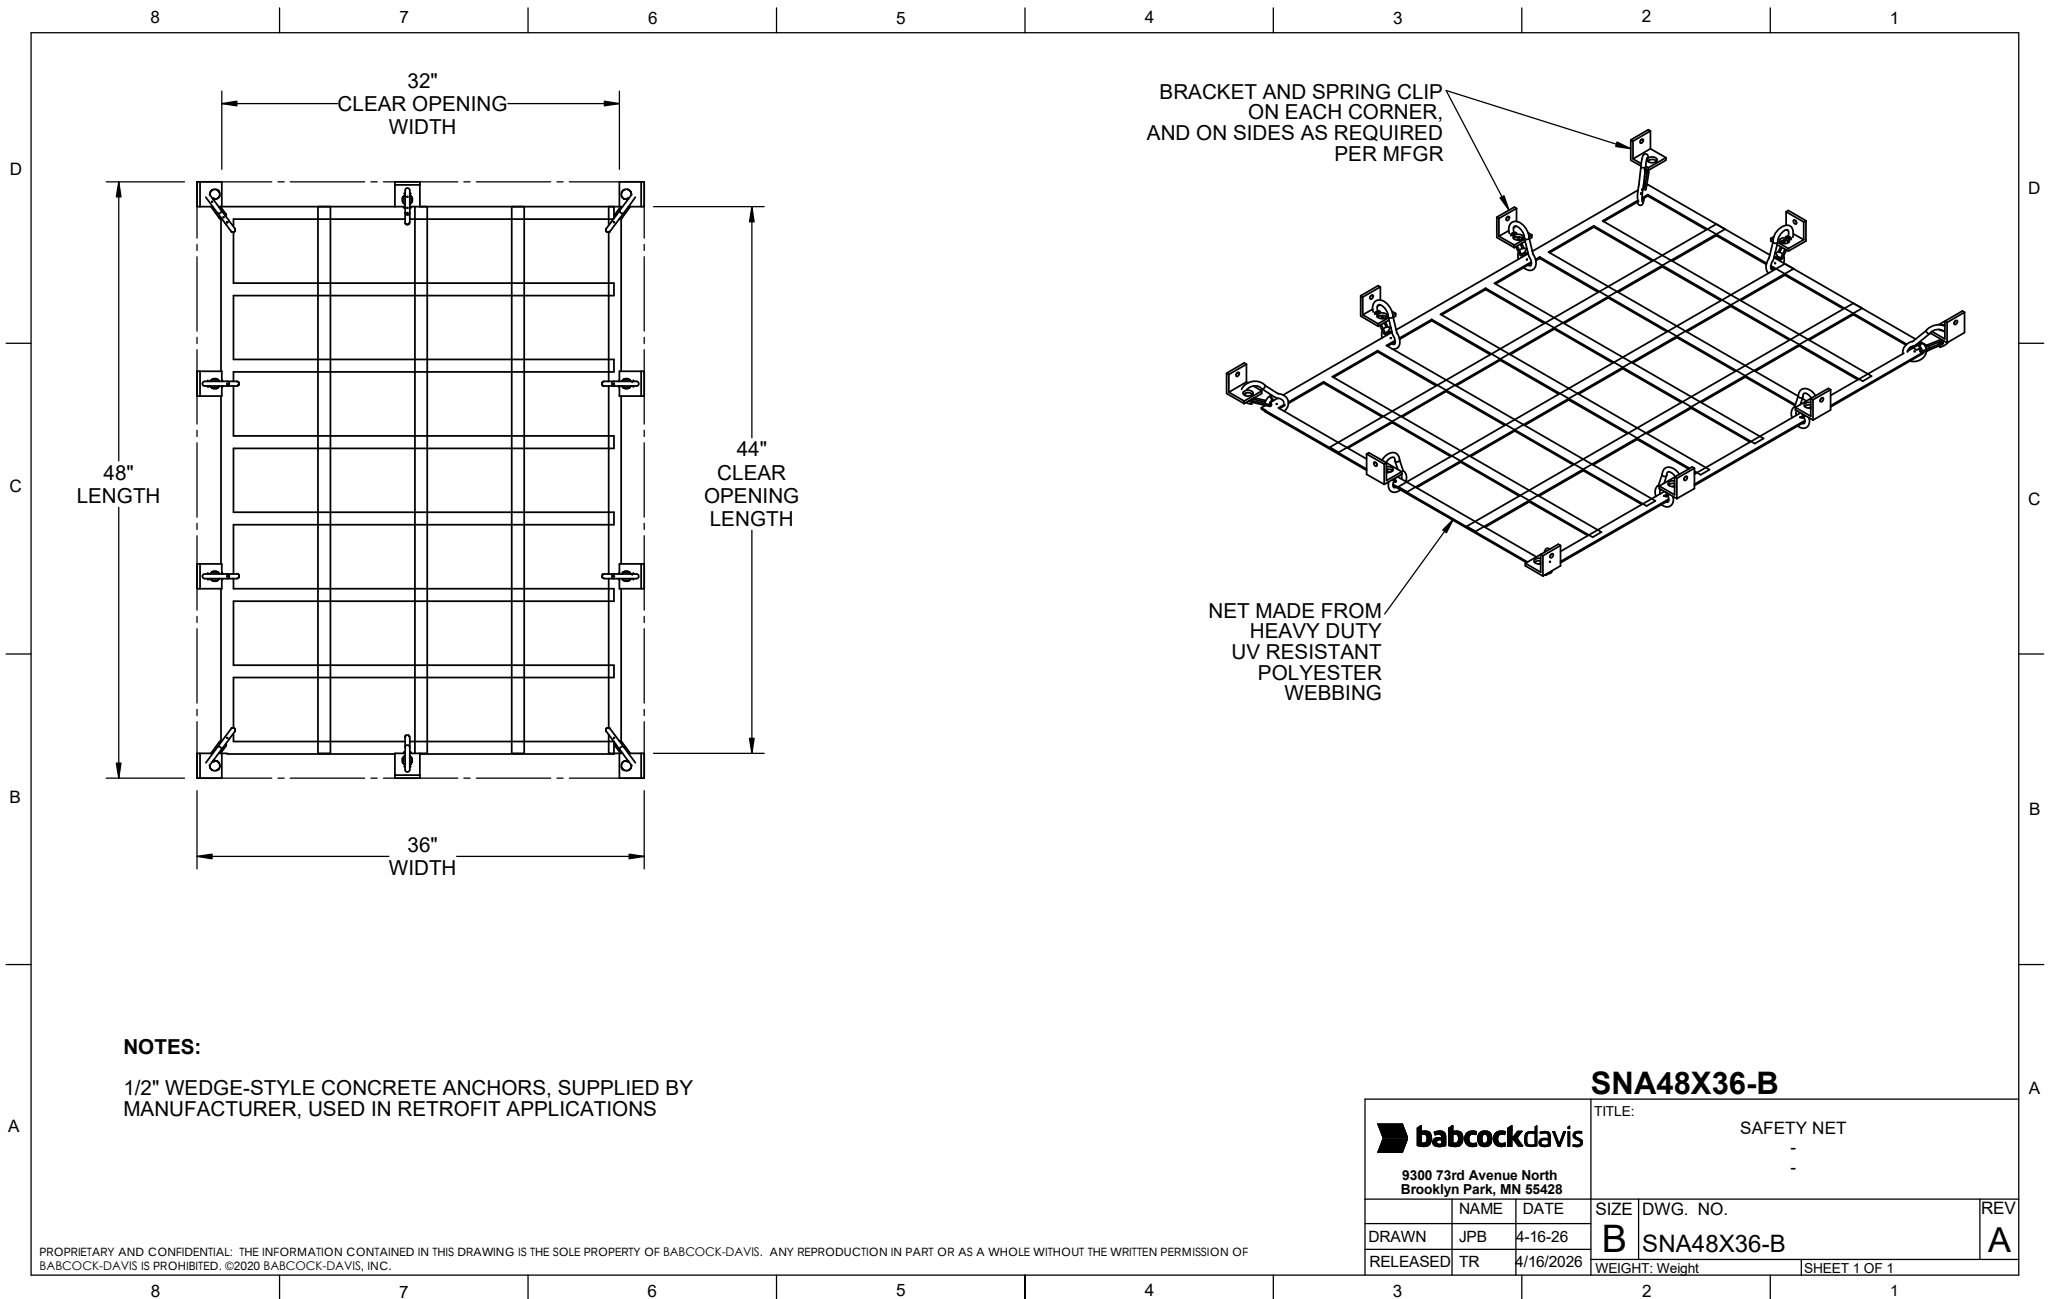

NOTES:

1/2" WEDGE-STYLE CONCRETE ANCHORS, SUPPLIED BY
MANUFACTURER, USED IN RETROFIT APPLICATIONS

PROPRIETARY AND CONFIDENTIAL: THE INFORMATION CONTAINED IN THIS DRAWING IS THE SOLE PROPERTY OF BABCOCK-DAVIS. ANY REPRODUCTION IN PART OR AS A WHOLE WITHOUT THE WRITTEN PERMISSION OF
BABCOCK-DAVIS IS PROHIBITED. ©2020 BABCOCK-DAVIS, INC.

 9300 73rd Avenue North Brooklyn Park, MN 55428			TITLE: SAFETY NET - -		
	NAME	DATE	SIZE	DWG. NO.	REV
DRAWN	JPB	4-16-26	B	SNA48X36-B	A
RELEASED	TR	4/16/2026			
			WEIGHT: Weight SHEET 1 OF 1		