


BGE38SH

| QTY | MODEL | WIDTH | LENGTH | MOUNTING | LOCATION |
|-----|-------|-------|--------|----------|----------|
|     |       |       |        |          |          |
|     |       |       |        |          |          |
B

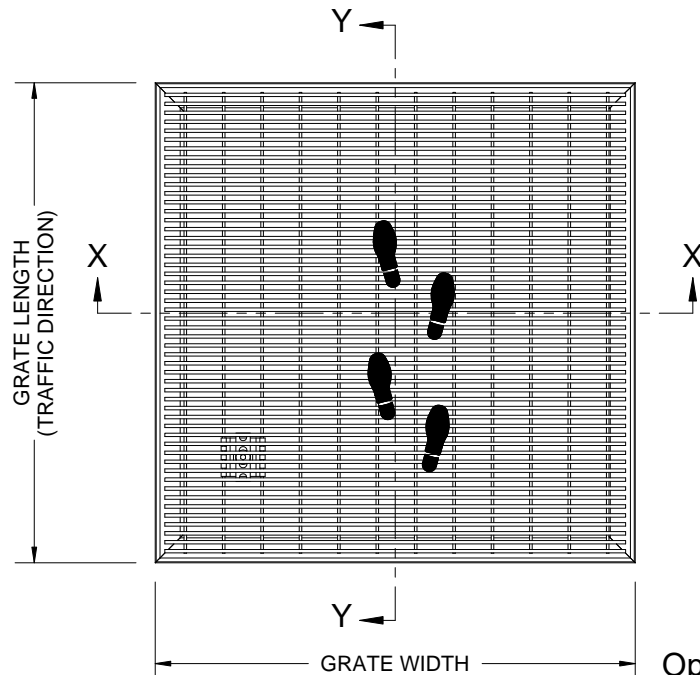


A

## Optional Mounting Systems


EZ Loc - EZ

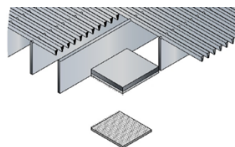


Tab - HT

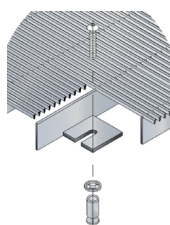


Surface Block - SB

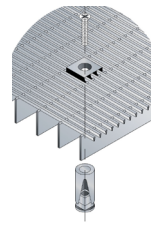

Adhesive Backed Velcro

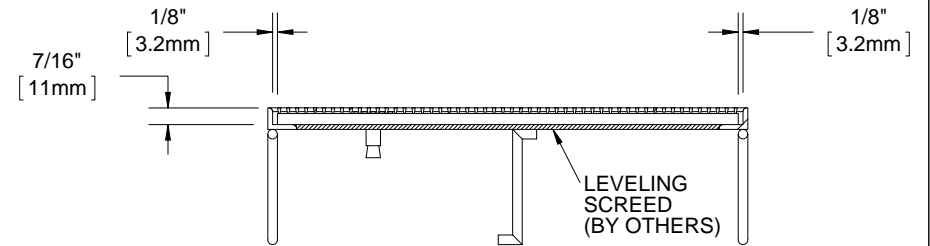

SECTION Y-Y

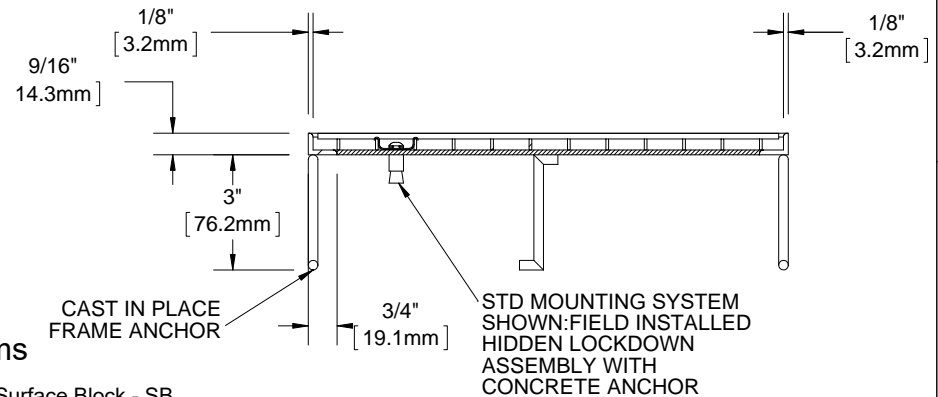

SECTION X-X

## NOTES:

- FRAME ANCHOR SPACING: 6" FROM CORNERS, 24" MAX
- ALL STAINLESS STEEL FRAME CORNERS ARE WELDED
- ALL RAIL COMPONENTS ARE MADE OF TYPE 304 STAINLESS STEEL, ALL FRAME COMPONENTS ARE MADE OF TYPE 304 STAINLESS STEEL
- FOR MAXIMUM STRENGTH, EACH JOINT BETWEEN SURFACE WIRES AND SUPPORT RODS SHALL BE RESISTANCE WELDED. BECAUSE OF THE MANUFACTURING PROCESS USED TO DO THIS, THE SURFACE WIRES AND SUPPORT RODS ARE NOT PERPENDICULAR, AND THE WIRES AND RODS OF ADJACENT SECTIONS WILL NOT BE ALIGNED.
- GRATE IS MADE WITH .090" X .150" (2.4mm X 4.0mm) STAINLESS STEEL WIRE SPACED .235 (5.9mm) O.C. AND WELDED SUPPORT RODS SPACED 1" (25.4mm) O.C.
- TREAD WIRE MUST RUN PERPENDICULAR TO TRAFFIC DIRECTION
- ADDITIONAL INFORMATION CAN BE FOUND IN THE PRODUCT SPECIFICATION AND IS CONSIDERED PART OF THIS TRANSMITTAL.
- FRAME MODEL NUMBER: FE38HLBC

PROPRIETARY AND CONFIDENTIAL: THE INFORMATION CONTAINED IN THIS DRAWING IS THE SOLE PROPERTY OF BABCOCK-DAVIS. ANY REPRODUCTION IN PART OR AS A WHOLE WITHOUT THE WRITTEN PERMISSION OF BABCOCK-DAVIS IS PROHIBITED.

PROJECT:

ARCHITECT:

CONTRACTOR:



9300 73rd Avenue North  
Minneapolis, MN 55428

DESCRIPTION:

eleGRIL®, 3/8", Stainless Steel Grate  
with Cast in Place, Level Bed, Stainless  
Steel Frame

| NAME         | DATE | SIZE    | DWG. NO.   |
|--------------|------|---------|------------|
| DRAWN        | DKL  | 4/15/15 | A          |
| RELEASED     | PE   | 4/15/15 | SCALE: NTS |
| SHEET 1 OF 1 |      |         | REV B      |