6


7

LISTED

UL793

PROJECT:

ARCHITECT

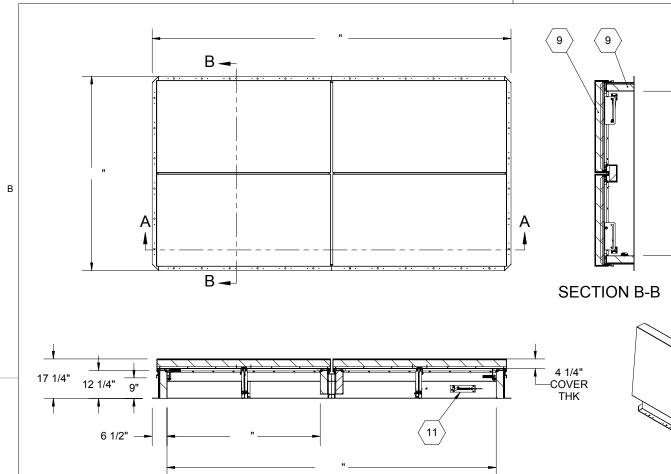

SECTION A-A

SPECIFICATIONS:

- (1) COVER: 14 GAUGE GALVANNEAL COVER STIFFENED TO WITHSTAND A LIVE LOAD OF 40 PSF WITH A MAX DEFLECTION OF 1/150 OF THE SPAN
- (2) LINER: 14 GAUGE GALVANNEAL
- (3) CURB AND COUNTERFLASH W/ EZ TAB:

DBL WALL CURB, 14 GAUGE GALVANNEAL

4 FINISH: COVER -

POWDER COAT, WHITE EXTERIOR, BLACK INTERIOR **CURB - POWDER COAT, BLACK**

- (5) GAS SPRING WITH DAMPER: DESIGNED TO OPEN AGAINST A 10PSF SNOW LOAD IN NOT LESS THAN 2 SECONDS
- (6) HOLD OPEN ARM: LOCKS COVER IN FULLY OPEN POSITION ZINC PLATED STEEL
- (7) LATCH: ZINC PLATED ROTARY LATCH ASSEMBLY DESIGNED TO HOLD COVERS CLOSED AGAINST 90 PSF WIND UPLIFT ZINC PLATED STEEL LATCH STRIKERS ON COVERS

- (8) HINGES: 304 STAINLESS STEEL BUTT HINGE WITH 1/4" PIN
- (9) INSULATION: MINERAL WOOL W/ SOUND MAT, R-VALUE 14
- (10) GASKETS: ADHESIVE BACKED EPDM RUBBER EXTRUSION ON CURB AND COVER
- (11) THERMAL RELEASE MECHANISM: VENT COVERS OPEN THERMALLY BY HEAT AT FUSIBLE LINK TEMPERATURE 12 MANUAL OPERATION:

VENT COVERS OPEN WITH INTERNAL AND EXTERNAL MANUAL PULL HANDLES, 1/16" DIA SST CABLE, CLOSE VENT AT ROOFTOP

- (13) ELECTRICAL RELEASE: NONE
- (14) BURGLAR BARS: NONE
- 15 **SOUND RATING:** STC50 PER ASTME90, OITC 39 PER ASTME1332

SMOKE VENT SIZE


"(WIDTH) x "(LENGTH)


CONTRACTOR: QTY: PART#: TITLE: Smoke Vent, AcousticMAX 50, **babcock**davis Galvn Steel, Black Pwd, Wht Pwd Cvr Ext, Dbl 9300 73rd Avenue North, Brooklyn Park, MN 55428 Wall Curb, NAME DATE SIZE DWG. NO. REV Α DRAWN PNN 5/17/21 RELEASED PNN SHEET 1 OF 2 5/17/21 WEIGHT: VARIES


10


PROPRIETARY AND CONFIDENTIAL: THE INFORMATION CONTAINED IN THIS DRAWING IS THE SOLE PROPERTY OF BABCOCK-DAVIS. ANY REPRODUCTION IN PART OR AS A WHOLE WITHOUT THE WRITTEN PERMISSION OF BABCOCK-DAVIS IS PROHIBITED.

2

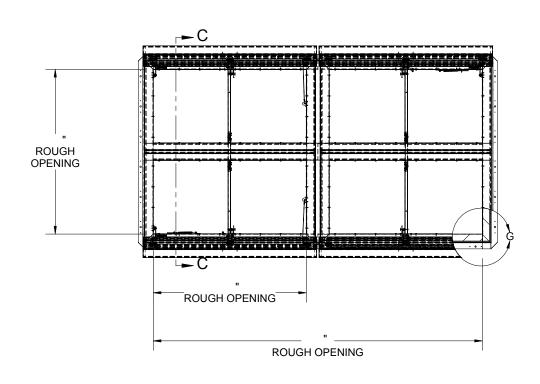

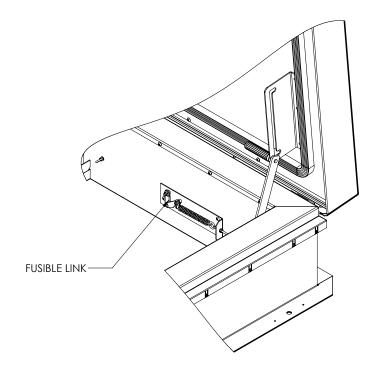

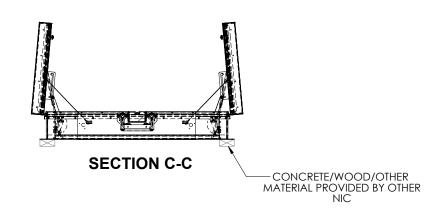

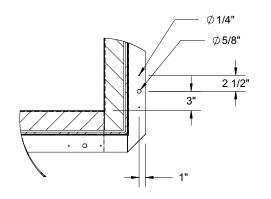

DETAIL G SCALE 1 : 15

babcock davis				TITLE: Smoke Vent, AcousticMAX 50,		
9300 73rd Avenue North, Brooklyn Park, MN 55428				Galvn Steel, Black Pwd, Wht Pwd Cvr Ext, Dbl Wall Curb,		
	NAME	DATE	SIZE	DWG. NO.		REV
DRAWN	PNN	5/17/21	Α			-
RELEASED	PNN	5/17/21	AWE	AWEIGHT: VARIES SHEET 2 C		

PROPRIETARY AND CONFIDENTIAL: THE INFORMATION CONTAINED IN THIS DRAWING IS THE SOLE PROPERTY OF BABCOCK-DAVIS. ANY REPRODUCTION IN PART OR AS A WHOLE WITHOUT THE WRITTEN PERMISSION OF BABCOCK-DAVIS IS PROHIBITED.

2

1