



*BMQ38P PREMIUM CARPET INSERT *BMQ38R RUGGED SCRUB INSERT *BMQ38E ECOTREAD INSERT *BMQ38U RIBBED RUBBER INSERT *BMQ38V VINYL INSERT BMQ38G ABRASIVE VINYL INSERT *BMQ38B BRUSH INSERT *BMQ38A SERRATED RAIL

QTY	MODEL	WIDTH	LENGTH	FINISH	LOCATION

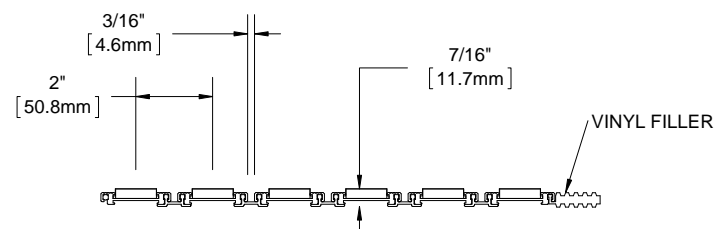

SECTION Y-Y

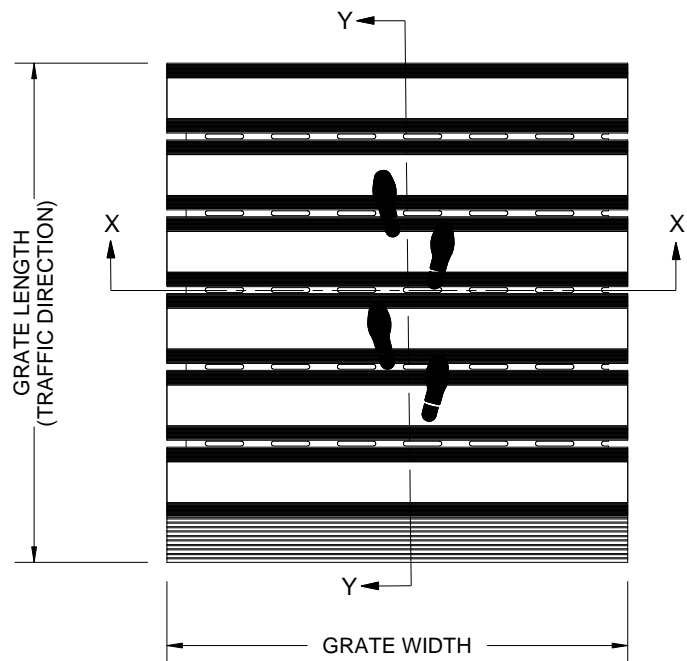

SECTION X-X

NOTES:

- STANDARD MAXIMUM SECTION SIZE OF GRATE/MAT WIDTH NOT TO EXCEED 10'-0" UNLESS OTHERWISE SPECIFIED
- VERIFY TRAFFIC DIRECTION AND THAT SECTIONING DOES NOT OCCUR IN A TRAFFIC LANE
- ALL RAIL COMPONENTS ARE MADE OF 6063-T6 ALUMINUMALLOY
- TREAD RAILS MUST RUN PERPENDICULAR TO TRAFFIC DIRECTION
- TREAD RAILS MUST RUN PERPENDICULAR TO TRAFFIC DIRECTION
- TRIM THE FILLER PROVIDED TO ENSURE A TIGHT FIT IN THE TRAFFIC DIRECTION
- ADDITIONAL INFORMATION CAN BE FOUND IN THE PRODUCT SPECIFICATION AND IS CONSIDERED PART OF THIS TRANSMITTAL

* AVAILABLE IN ALTERNATING TREADS

PROJECT:					
ARCHITECT:					
CONTRACTOR:					
 9300 73rd Avenue North Brooklyn Park, MN 55428			DESCRIPTION:		
			QuietFLEX®, 3/8", Aluminum, LDPE Hinge, Roll-up Mat		
	NAME	DATE	SIZE	DWG. NO.	
DRAWN	DKL	4/14/15	A	BMQ38-NF	
RELEASED	PE	4/14/15	SCALE: NTS	SHEET 1 OF 1	REV B